


CHAMFER 0.5x45°  
WHERE NOT INDICATED

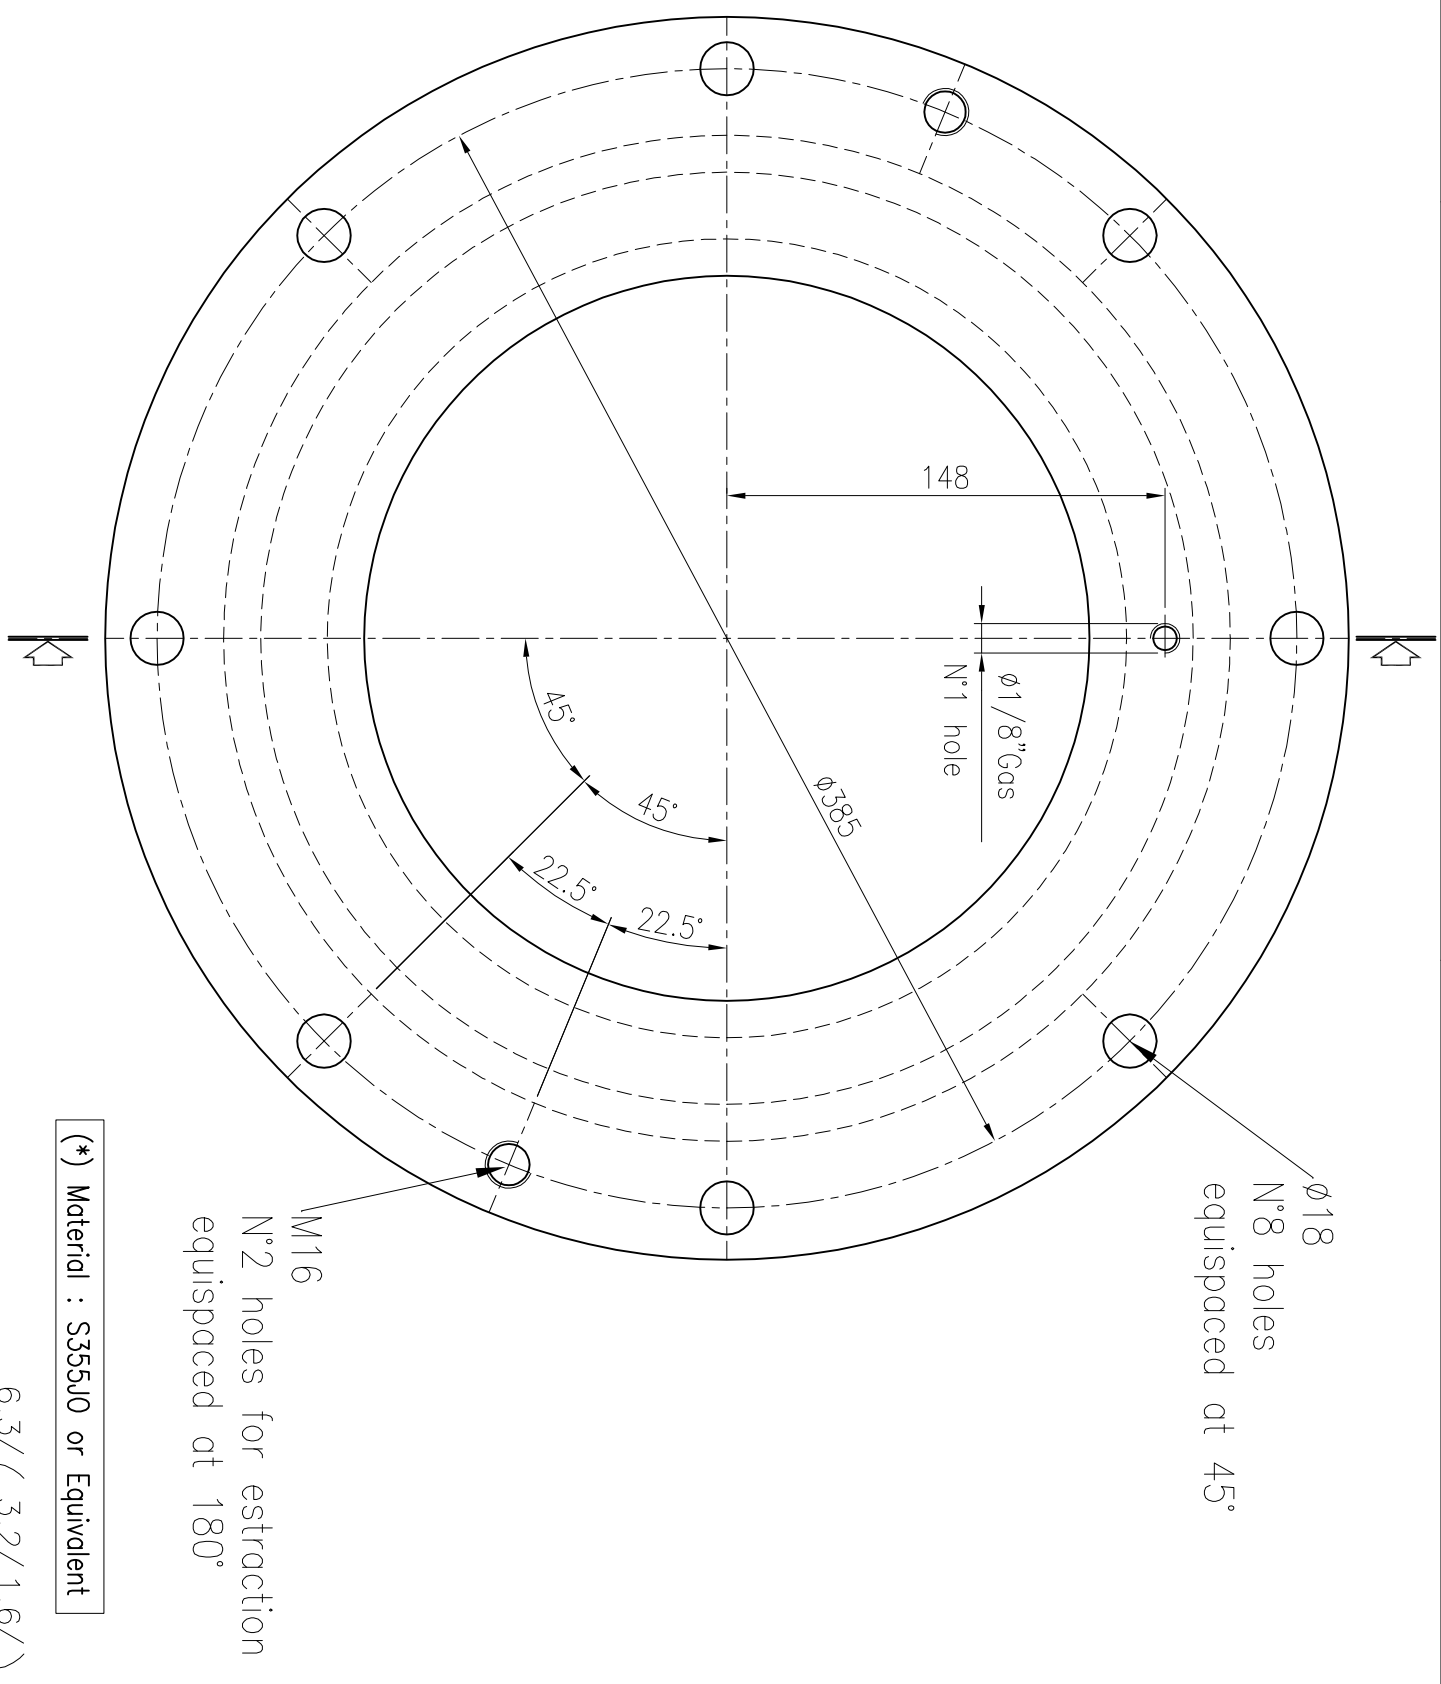

FOR N.1 CRANE MANUFACTURE N.4 PIECES

(\*) Material : S355J0 or Equivalent

N<sup>o</sup>2 holes for extraction  
equispaced at 180°

00	19/02/09	FIRST ISSUE	GF RM					
DATA DATE	MODIFICA ESEGUITA O MOTIVO DELLA SOSTITUZ. MODIFICATION EXECUTED OR REASON OF THE REPLACEMENT							
Fabb. di riferimento N. Ref. material list 12834-5500	Materiale Material (*)	Troattamento Treatment	Toll. gen. lov. Mach tolerance H11-d11	Mod. o stampo Type	Peso Weight 11	Scola Scale 1.2,5		

$$\frac{6.3}{\triangle} \left( \frac{3.2}{\triangle} \frac{1.6}{\triangle} \right)$$
MGM

# ROKAS

Customer: PIRAEUS PORT AUTHORITY  
Object: N.8 RMG 40t

DIS. DRAWER	<i>GF</i>	
VER	DD	

# CONSTRUCTIONS

TEL. +30-2108774100      WWW.ROKASGROUP.GR  
FAX +30-2108774121 or 111      Project: F0010

Project: F0010

VER.	DB	DATE
APP.	RM	19/02/09

OPEN COVER

12834-5500  
to N.

Pos.	11
------	----

FOR DRUM SUPPORT

Comm. / Job

Disegno / Drawing	1/
-------------------	----

REDUCER SIDE

18033 N.

N. 12834-5508

Formato: A3