


MARUTEC® P.C. Naval Architects

SINCE 1983

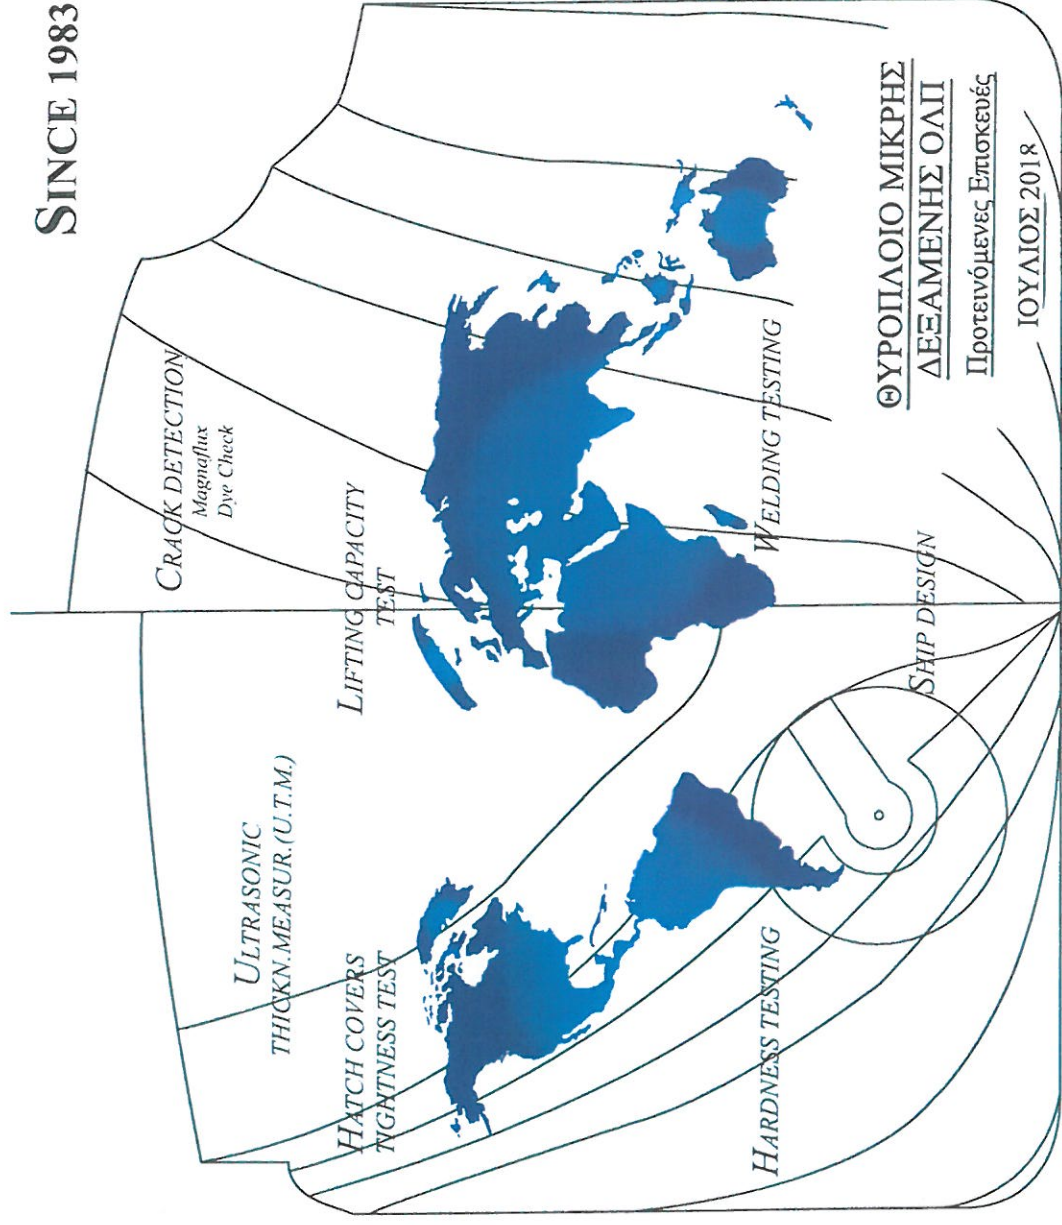

ΘΥΡΟΠΛΟΙΟ ΜΙΚΡΗΣ
ΔΕΞΑΜΕΝΗΣ ΟΛΠ
Προτεινόμενες Επισκευές

ΙΟΥΛΙΟΣ 2018



ISO 9001

25, Ag. Spyridonos &
2nd Merarchias Str.
185 35 PIREUS - GREECE
TEL.: +30 210 41.12.871, 41.15.586
+30 210 41.38.207
FAX: +30 210 41.33.676
e-mail: info@marutec.gr
website: www.marutec.gr

Θυρόπλοιο Μικρής Δεξαμενής ΟΛΠ

Περιεχόμενα

1. Υπολογισμός Βαρών
2. Σχέδια θυρόπλοιου, που αναφέρονται οι
Προτεινόμενες επισκευές

Σελίδες 1~11


Προτεινόμενες Επισκευές

Θυρόπλοιο Μικρής Δεξαμενής ΟΛΠ

- | | |
|--|-------------|
| 1. Brks (Lower) Port side σελίδες 5 ~ 10
FRs: 0,1,2,3,4,5
2000 X 1800 X 12 X 6 τεμ | → 2073.8 kg |
| 2. Stiffeners i.w.o. W.B.Tanks σελίδες 5 ~ 10
FR: 1 stiff: 1,2 (Port), 3,4 (Stbd)
FR: 2 stiff: 2 (Port), 1 (Stbd)
FR: 3 stiff: 1,2,3 (Stbd)
FR: 4 stiff: 1,2 (Port), 1,2,3,4 (Stbd)
2000 X 200 X 100 X 12 X 15 τεμ | → 864.0 kg |
| 3. Bottom Long'ls σελίδα 11
10500 X 200 X 100 X 12 X 4 τεμ | → 1241.6 kg |
| 4. Plates i.w.o. floors σελίδες 6,7,8
FRs: 1,2,3
1500 X 1500 X 12 X 3 τεμ | → 648.0 kg |
| Συνολικό βάρος | → 4827.2 kg |

NOTE : STRUCTURAL DRAWINGS NOT AVAILABLE.

PORT SIDE

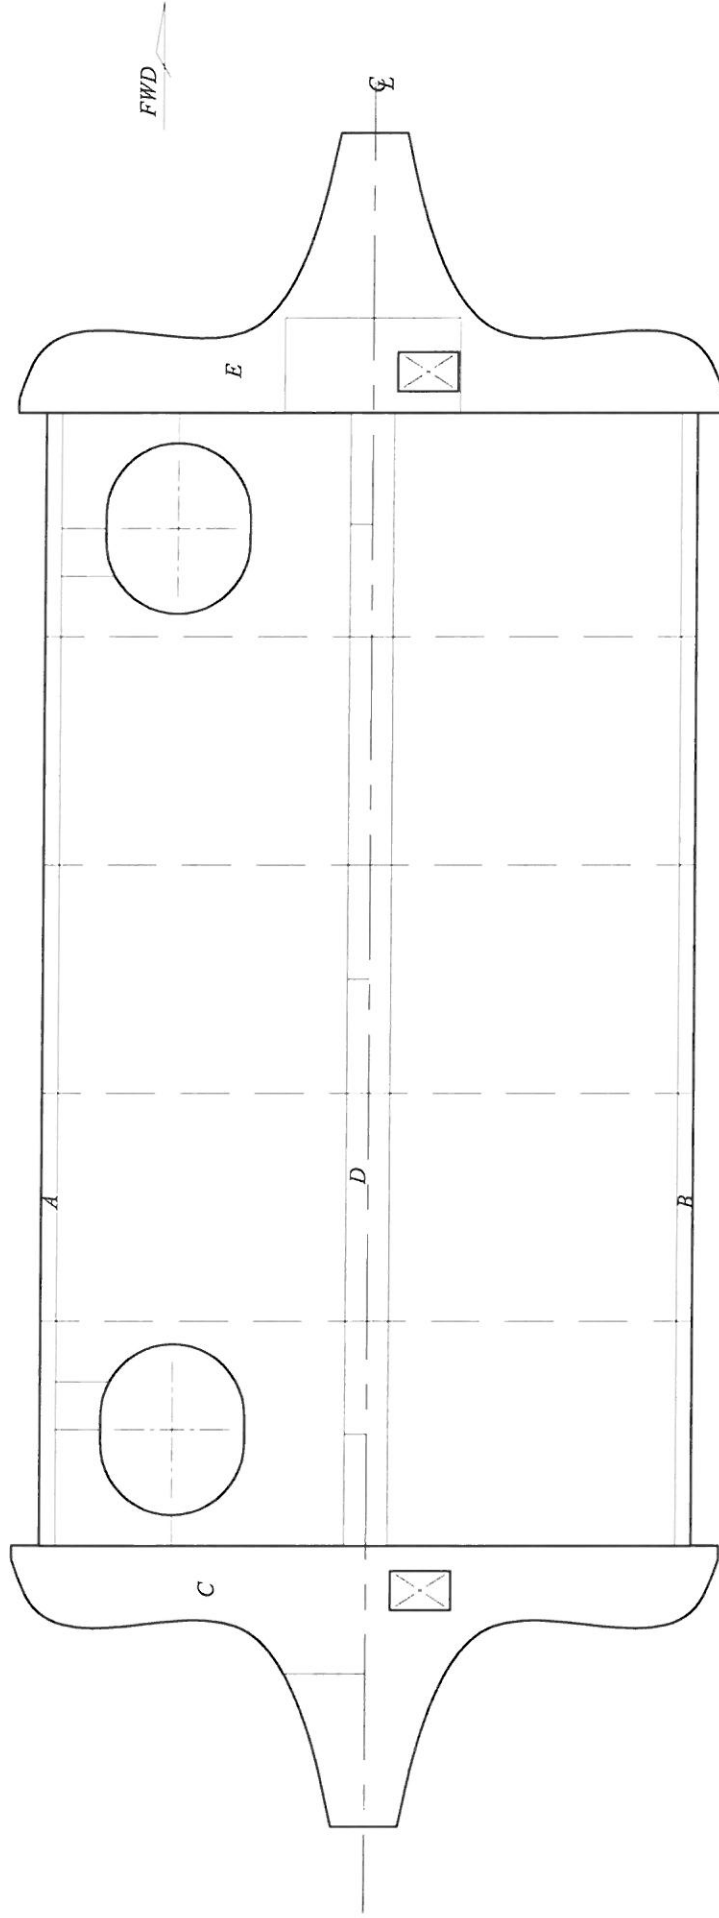

STBD SIDE

Date of Survey: AUGUST 2018

Structural Member : DECK PLATE

Ship's Name:

ΘΥΡΟΠΛΑΙΟ ΜΙΚΡΗΣ ΔΕΞΑΜΕΝΗΣ ΟΛΠ



MARUTEC PC

NAVAL ARCHITECTS
25 AG. SPYRIDONOS STR. PIRAEUS
TEL: 0030 (210)-4112871, 210-4138207. FAX: 210-4133676

NOTE : STRUCTURAL DRAWINGS NOT AVAILABLE.

FWD

STR. NO 1

BOTTOM PL

B.L.

5

4

3

2

1

0



RENEWED PL



RENEWED STFFR



PROPOSED PL TO BE RENEWED



PROPOSED STFFR TO BE RENEWED

Date of Survey: AUGUST 2018


Structural Member : C. L. SECTION

Ship's Name: ΘΥΡΟΠΛΑΙΟ ΜΙΚΡΗΣ ΔΕΞΑΜΕΝΗΣ ΟΛΠ




MARUTEC P.C.
NAVAL ARCHITECTS
25 AG. SPYRIDONOS STR. PIRAEUS
TEL: 0030 (210)-4113871, 210-4138207, FAX: 210-4138076

NOTE : STRUCTURAL DRAWINGS NOT AVAILABLE.

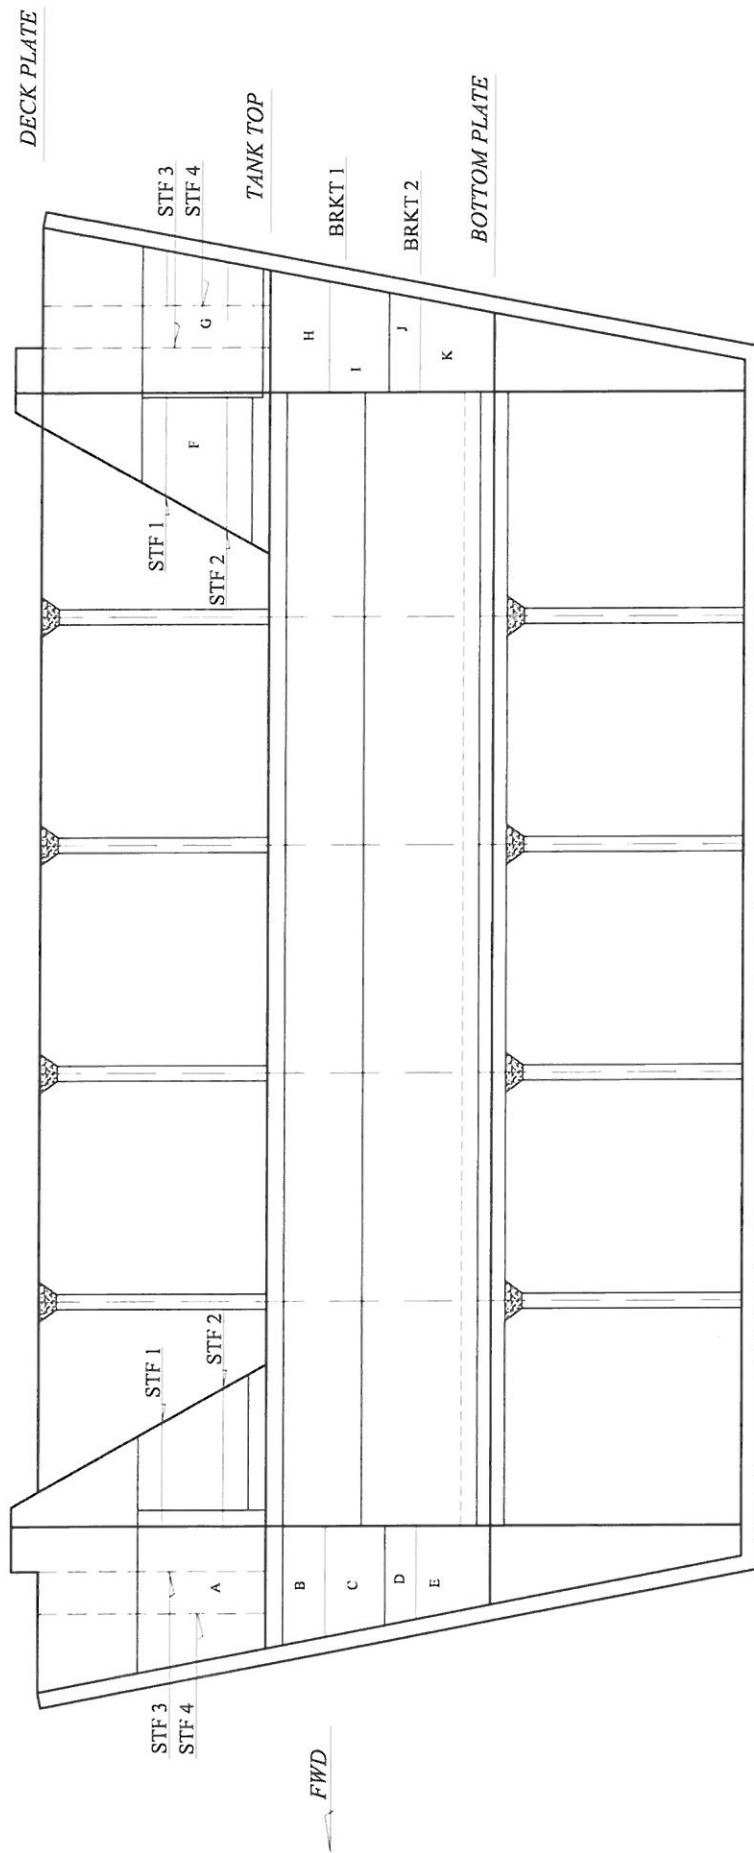

NOTE : STRUCTURAL DRAWINGS NOT AVAILABLE.

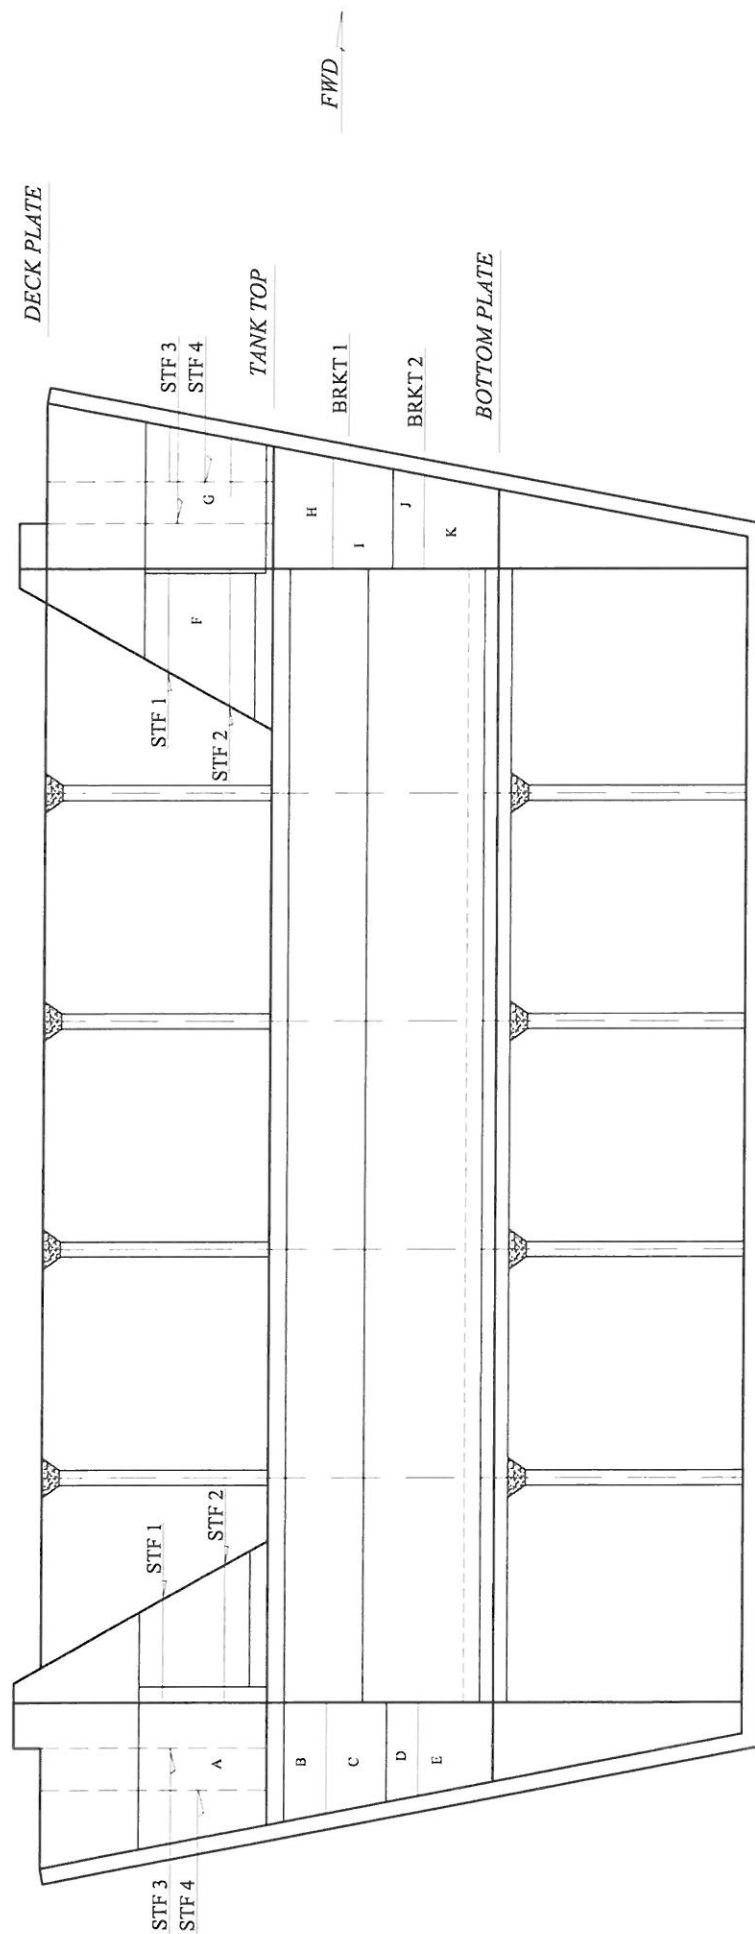


RENEWED PL



PROPOSED PL TO BE RENEWED



RENEWED STFFR

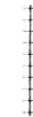

PROPOSED STFFR TO BE RENEWED

Date of Survey: AUGUST 2018

Structural Member : SHELL PLATE - STBD SIDE

Ship's Name:

ΘΥΡΟΠΛΟΙΟ ΜΙΚΡΗΣ ΔΕΞΑΜΕΝΗΣ ΟΛΠ




MARUTEC P.C.

NAVIL ARCHITECTS

25 AG. SPYRIDONOS STR. PIRAEUS

TEL. 0030 (210)-4113871, 210- 4138207, FAX: 210-4133676

NOTE : STRUCTURAL DRAWINGS NOT AVAILABLE.

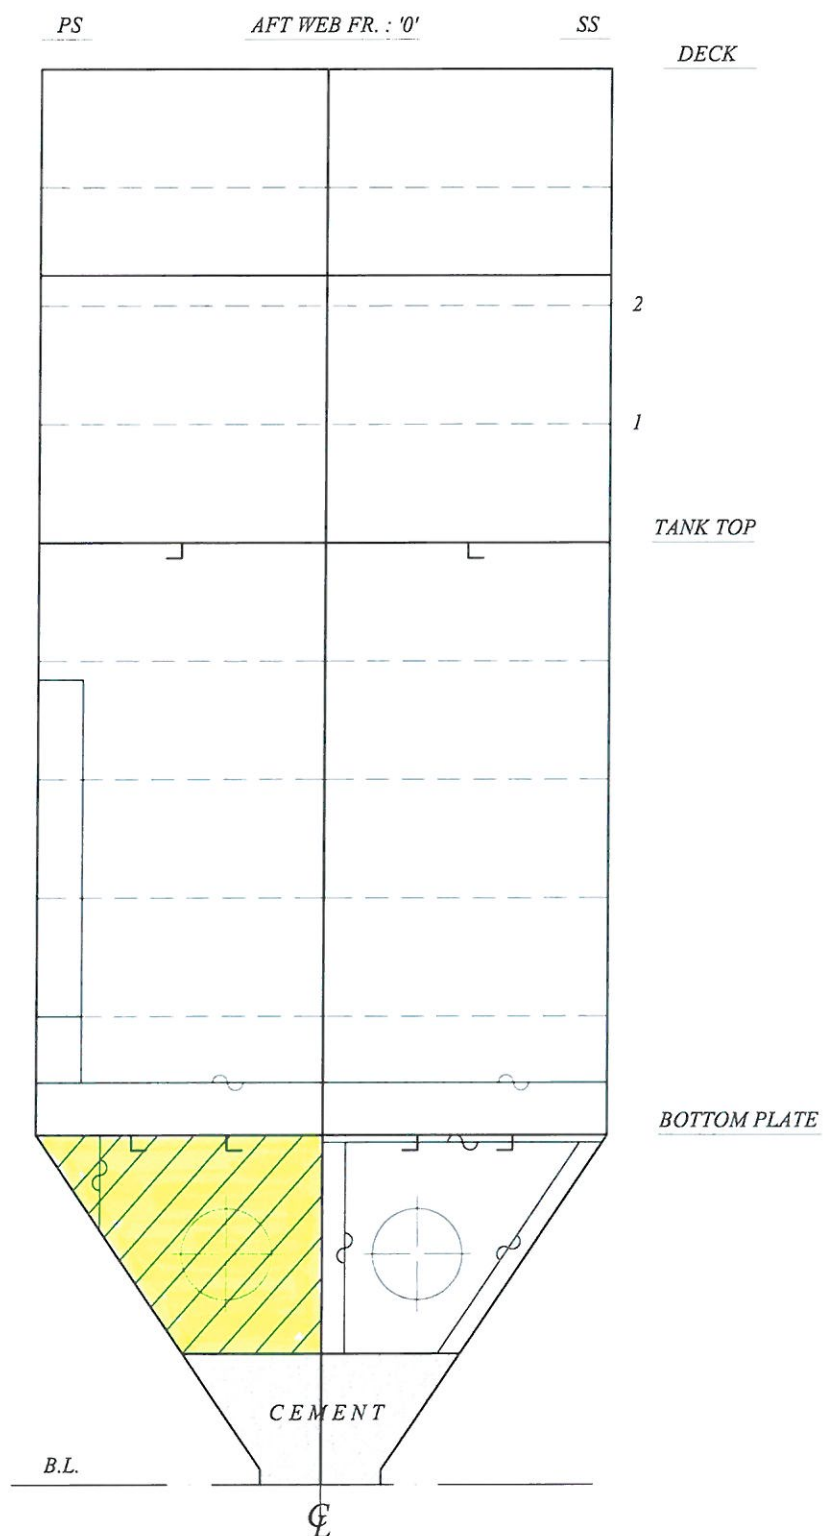

RENEWED PL



PROPOSED PL TO BE RENEWED



RENEWED STFFR



PROPOSED STFFR TO BE RENEWED

Structural Member : WEB FRAME : 0

Date of Survey: AUGUST 2018




MARUTEC PC

NAVAL ARCHITECTS
25 AG. SPYRIDONOS STR. PIRAEUS
TEL: 0030 (210)-4112871, 210-4138207, FAX: 210-4133676

Ship's Name: ΘΥΡΟΠΛΟΙΟ ΜΙΚΡΗΣ ΔΕΞΑΜΕΝΗΣ ΟΛΠ


NOTE : STRUCTURAL DRAWINGS NOT AVAILABLE.



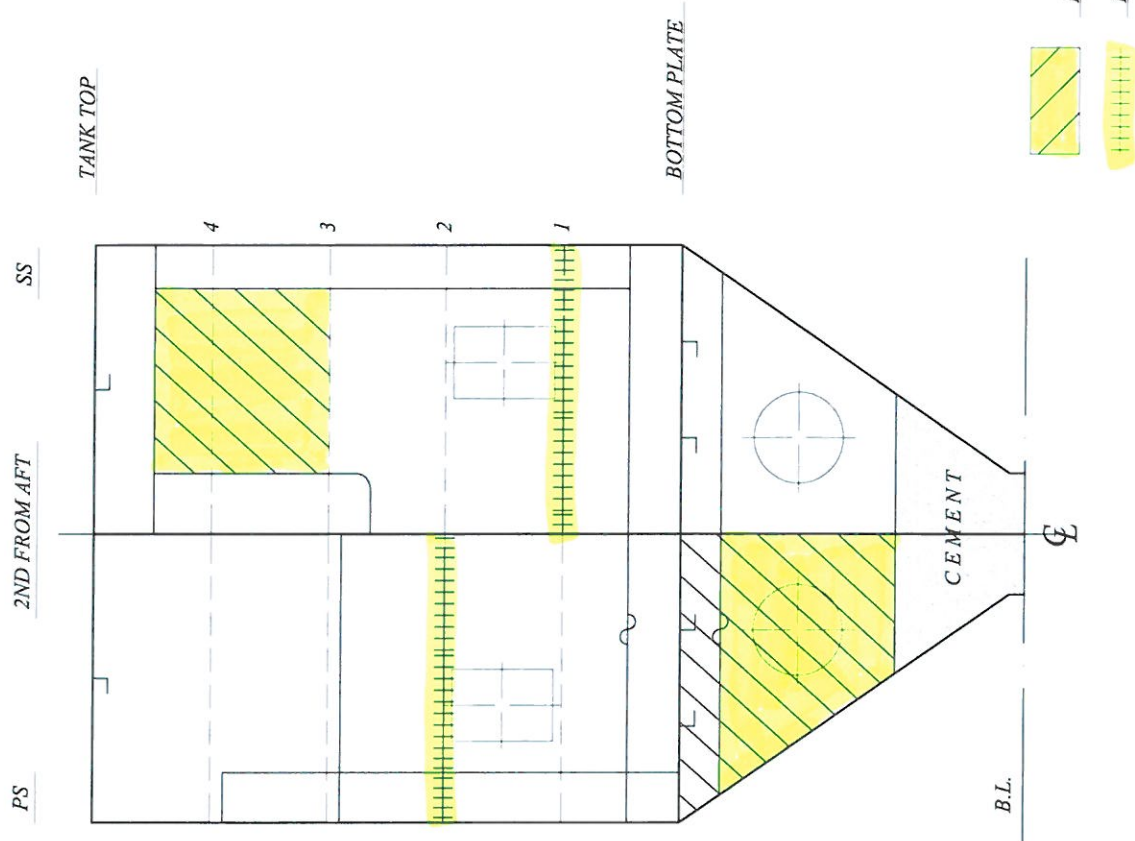

ΘΥΡΟΠΛΟΙΟ ΜΙΚΡΗΣ ΔΕΞΑΜΕΝΗΣ ΟΛΠ

NOTE : STRUCTURAL DRAWINGS NOT AVAILABLE.

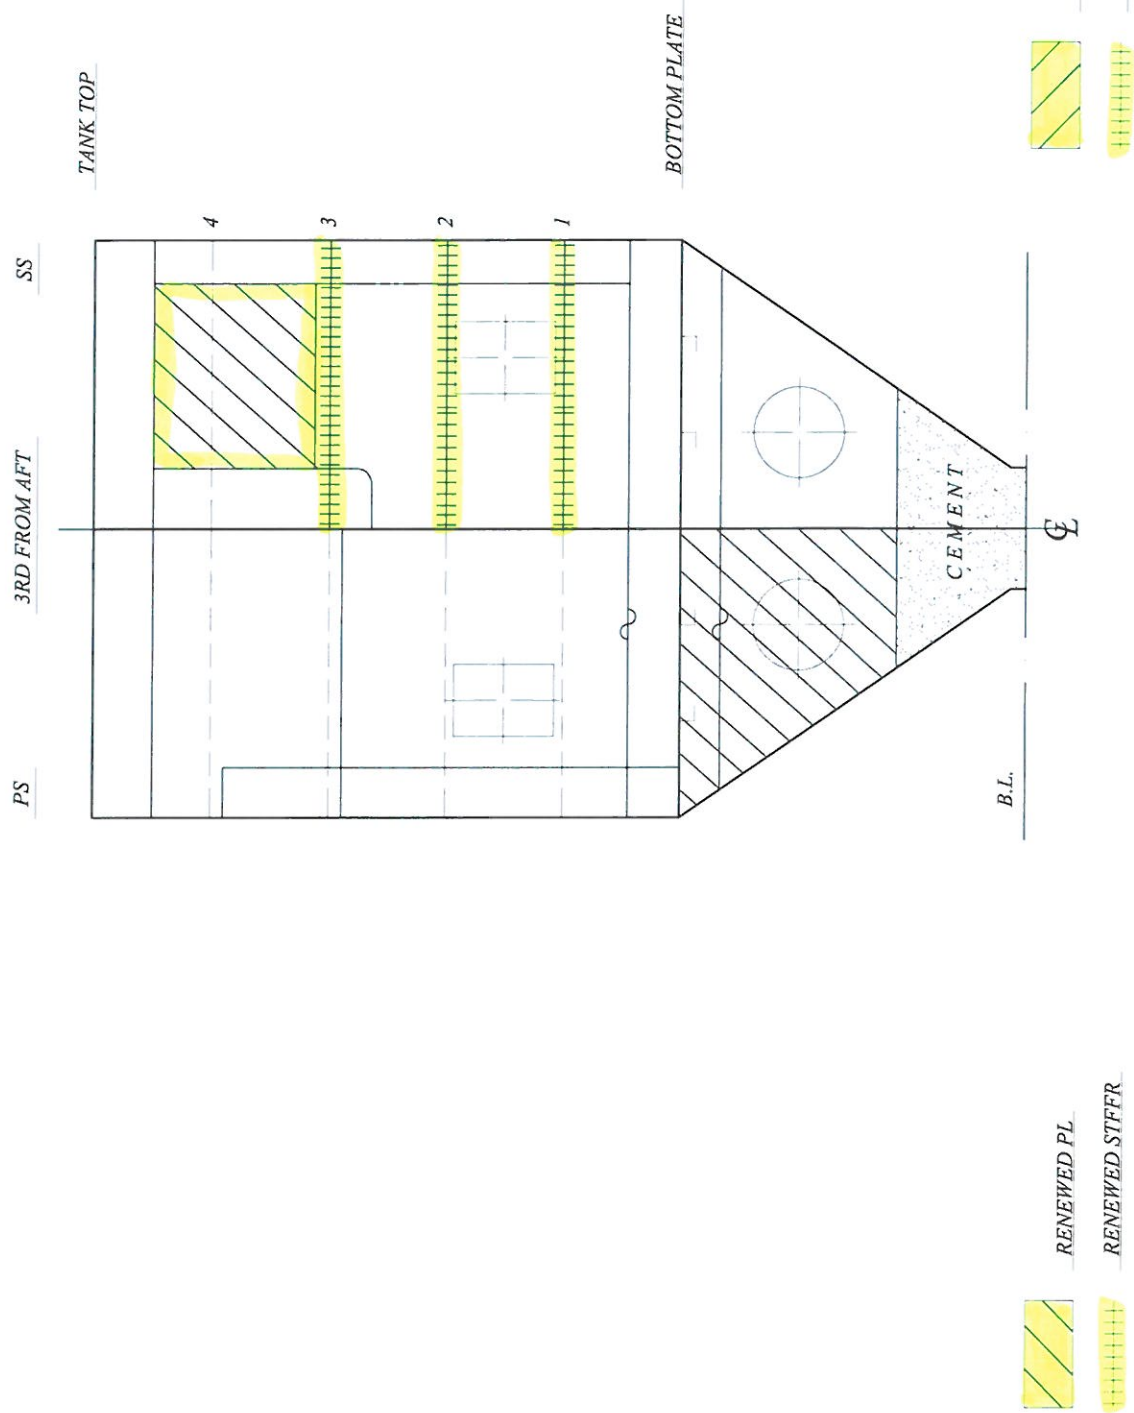

Date of Survey: AUGUST 2018

Structural Member : *WEB FRAME : 3*

Ship's Name:

ΘΥΡΟΠΛΟΙΟ ΜΙΚΡΗΣ ΔΕΞΑΜΕΝΗΣ ΟΛΠ




MARUTEC P.C.
NAVAL ARCHITECTS


NAVAL ARCHITECTS
25 AG. SPYRIDONOS STR. PIRAEUS
TEL: 0030 (210)-4112871, 210-4138207 FAX: 210-4138207

25 AG. SPYRIDONOS STR. PIRAEUS
TEL: 0030 (210)-4112871, 210-4138207, FAX: 210-4133676

NOTE : STRUCTURAL DRAWINGS NOT AVAILABLE.

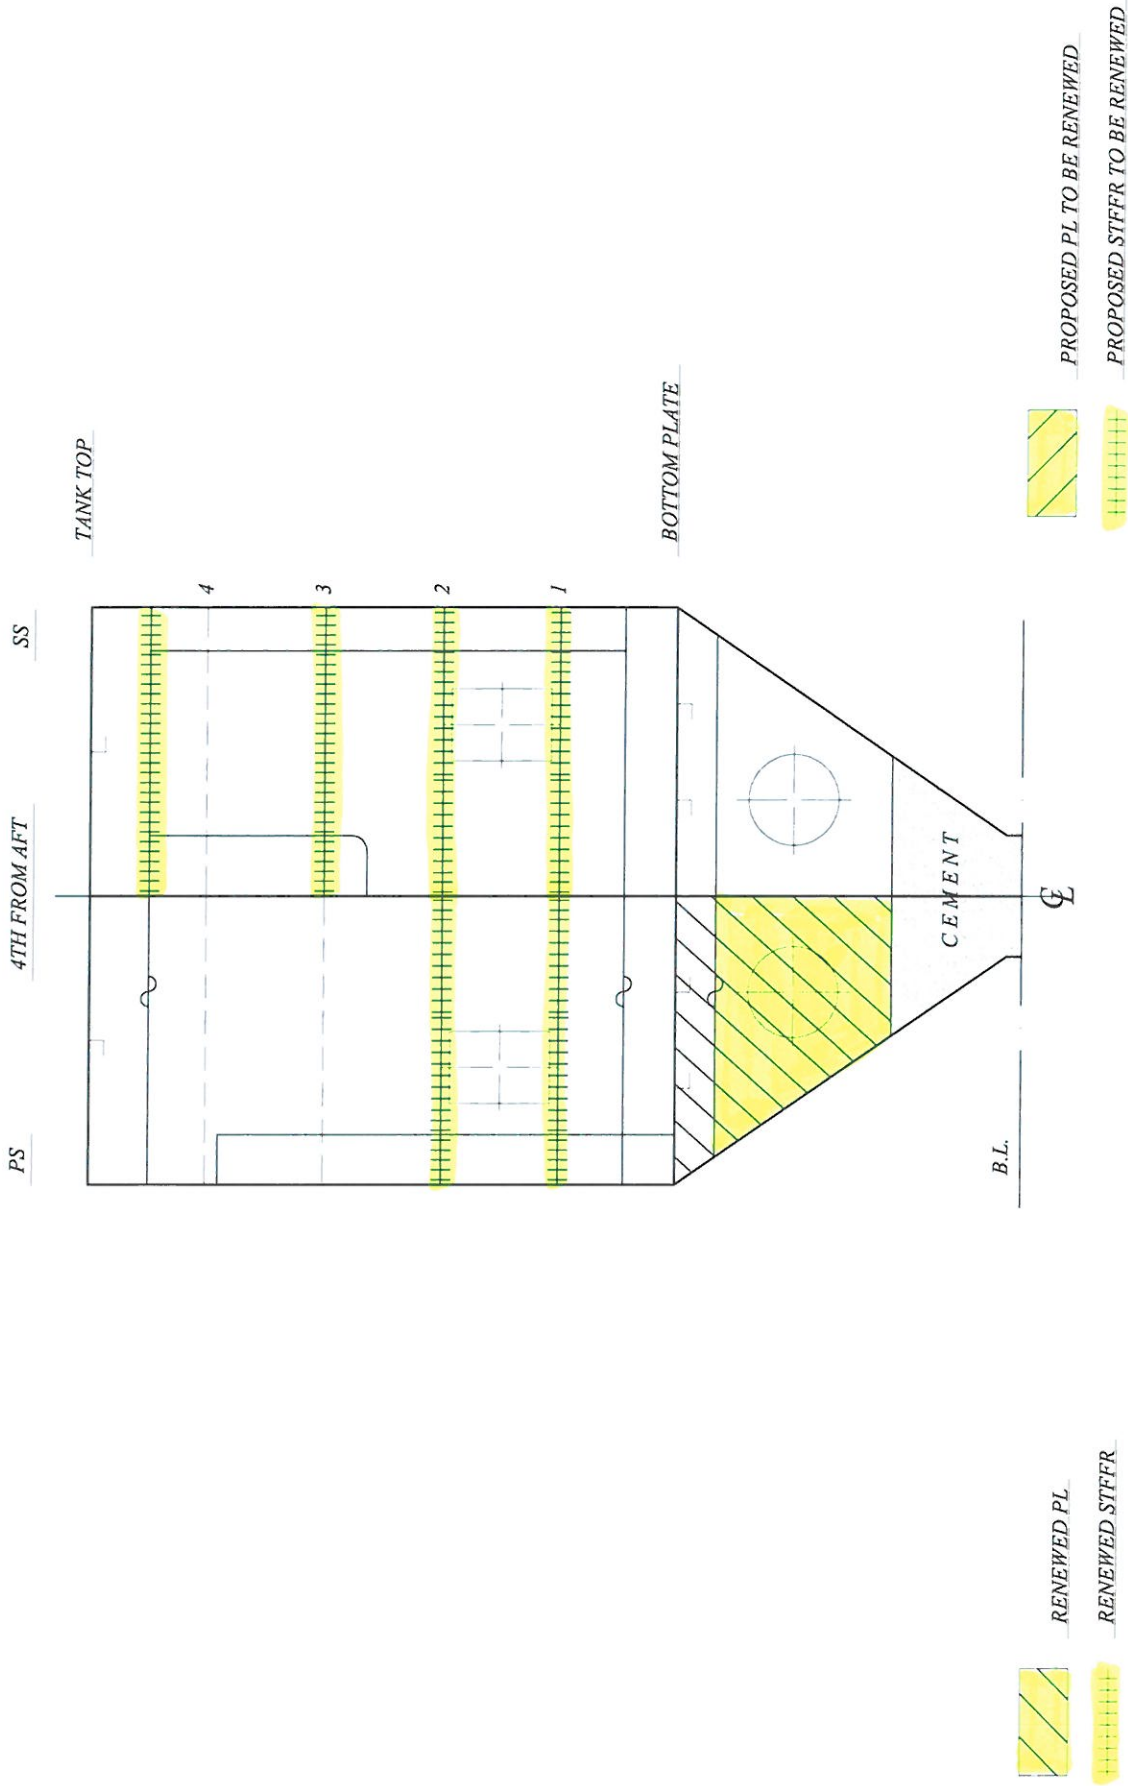

NOTE : STRUCTURAL DRAWINGS NOT AVAILABLE.

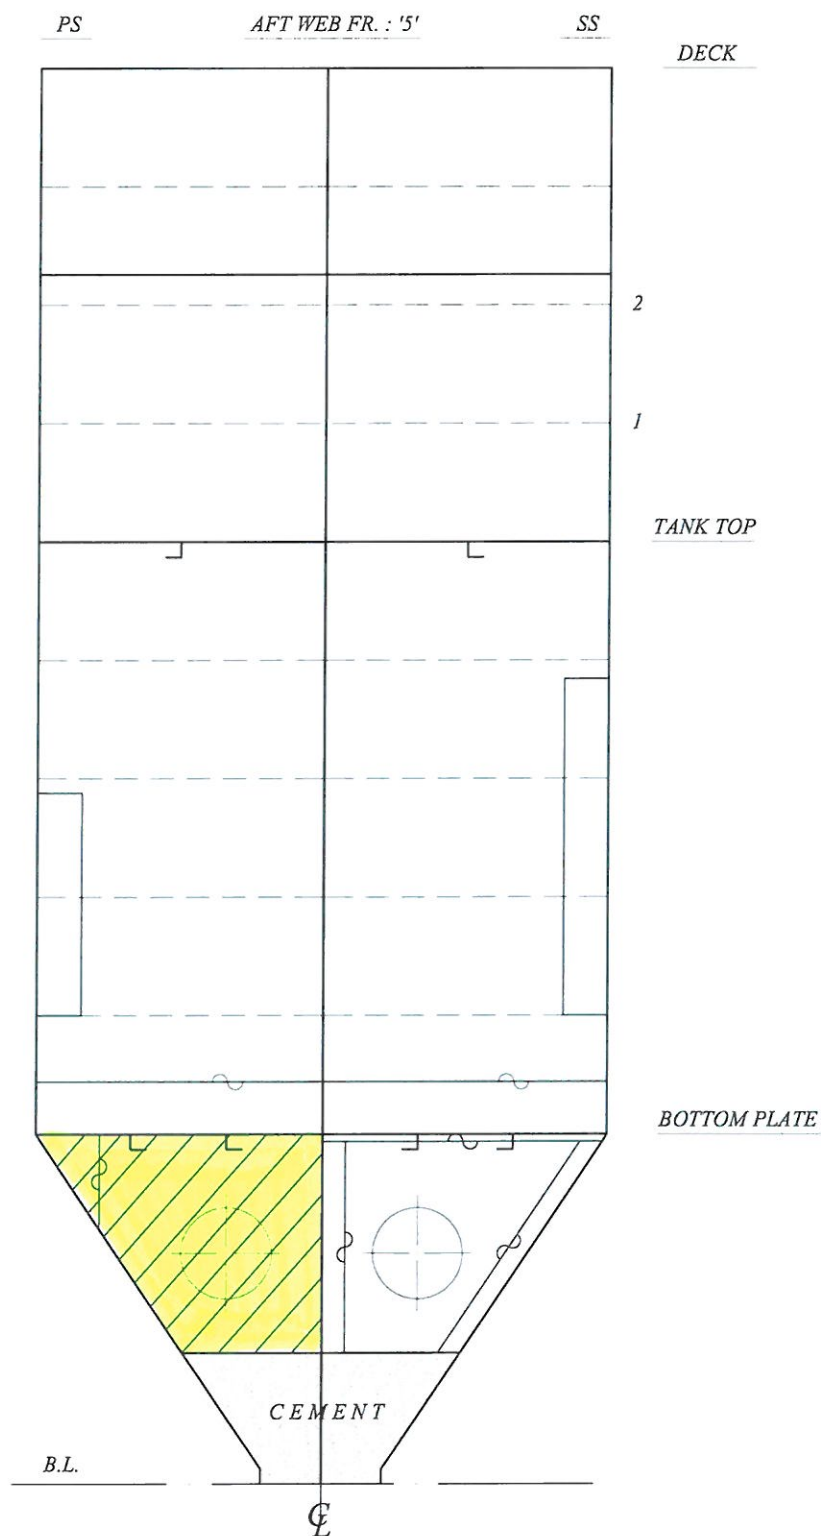

RENEWED PL



RENEWED STFFR



PROPOSED PL TO BE RENEWED



PROPOSED STFFR TO BE RENEWED

Structural Member : WEB FRAME : 5

Date of Survey: AUGUST 2018




MARUTEC PC

NAVAL ARCHITECTS
25 AG. SPYRIDONOS STR. PIRAEUS
TEL: 0030 (210)-4112871, 210-4138207, FAX: 210-4133676

Ship's Name: ΘΥΡΟΠΛΟΙΟ ΜΙΚΡΗΣ ΔΕΞΑΜΕΝΗΣ ΟΛΠ

NOTE : STRUCTURAL DRAWINGS NOT AVAILABLE.

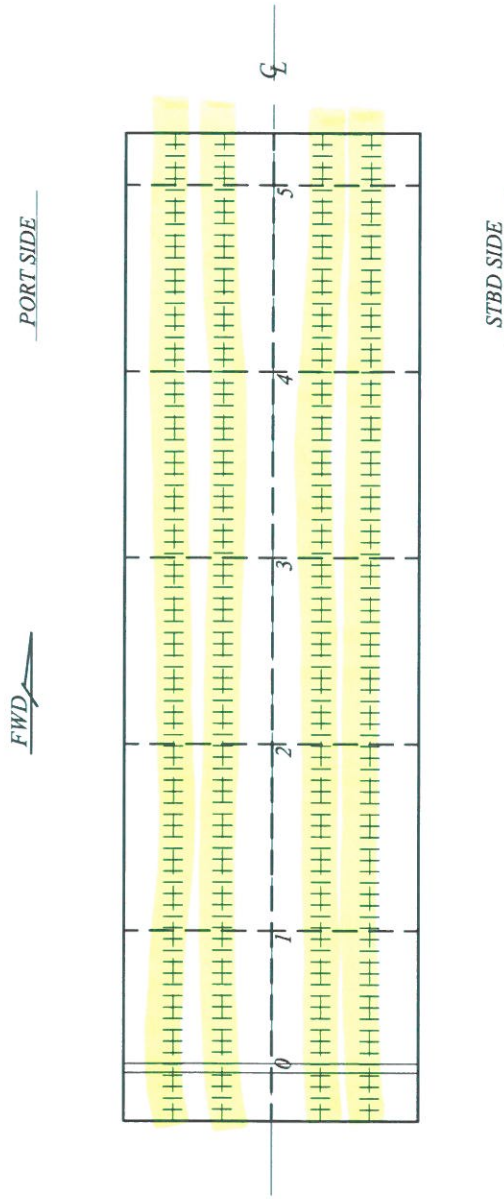

	RENEWED PL		PROPOSED PL TO BE RENEWED
	RENEWED STFR		PROPOSED STFR TO BE RENEWED

Date of Survey: AUGUST 2018

Structural Member : BOTTOM PLATE

Ship's Name: ΘΥΡΟΠΛΟΙΟ ΜΙΚΡΗΣ ΔΕΞΑΜΕΝΗΣ ΟΛΠ



MARUTEC P.C.
 NAVAL ARCHITECTS
 25 AG. SPYRIDONOS STR. PIRAEUS
 TEL: 0030 (210) 4112871, 210-4138207, FAX: 210-4133676