


MARUTEC® P.C. Naval Architects

SINCE 1983

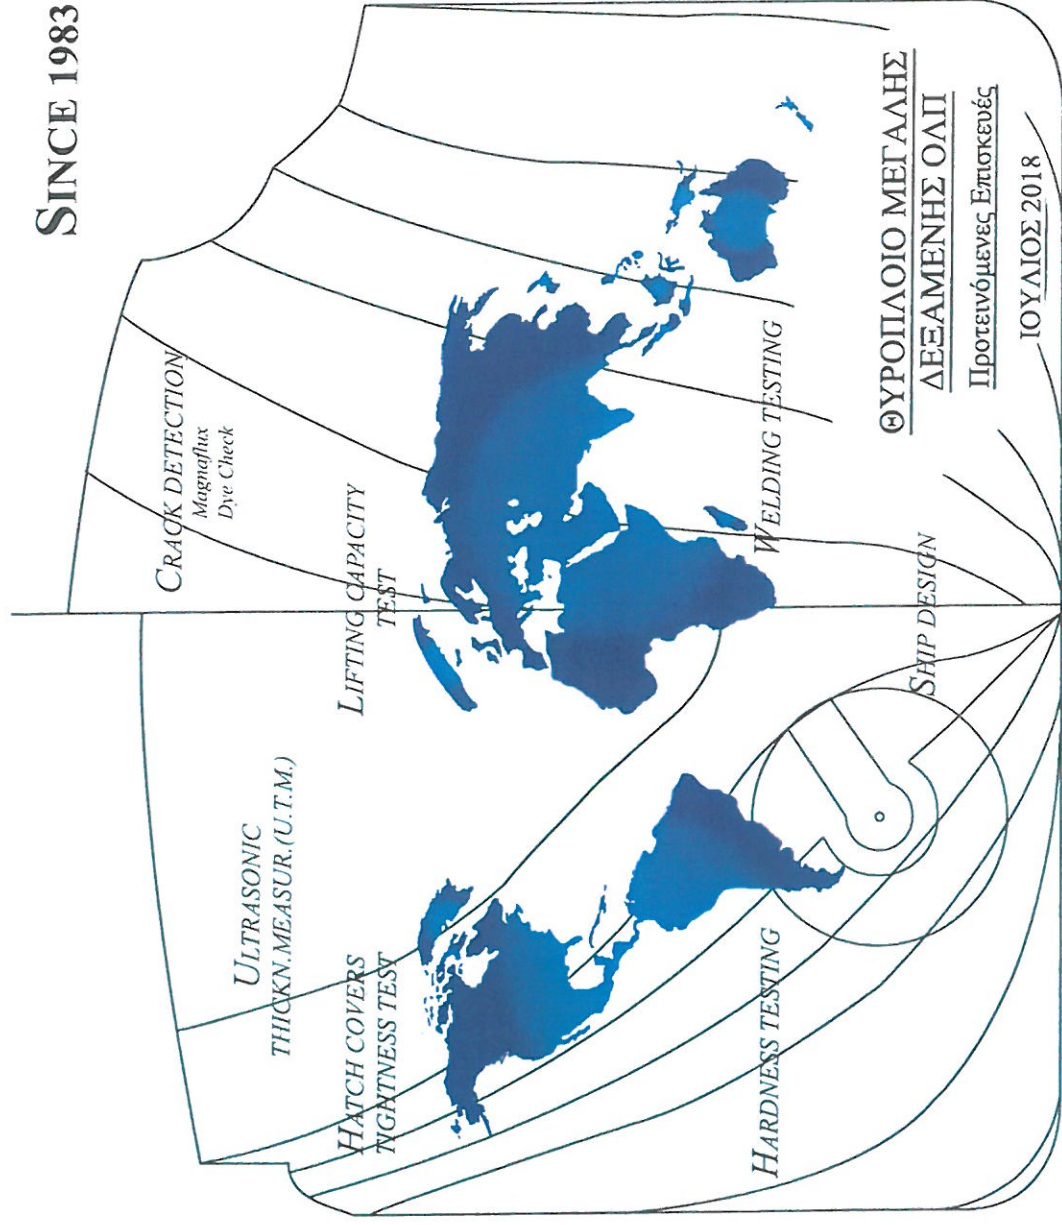

ISO 9001

25, Ag. Spyridonos &
2nd Merarchias Str.
185 35 PIREUS - GREECE
TEL.: +30 210 41.12.871, 41.15.586
+30 210 41.38.207
FAX: +30 210 41.33.676
e-mail: info@marutec.gr
website: www.marutec.gr

Θυρόπλοιο Μεγάλης Δεξαμενής ΟΛΠ

Περιεχόμενα

1. Υπολογισμός Βαρών
2. Σχέδια θυρόπλοιου, που αναφέρονται οι
Προτεινόμενες επισκευές

Σελίδες 1~7

Προτεινόμενες Επισκευές

Θυρόπλοιο Μεγάλης Δεξαμενής ΟΛΠ

1. Shell Pl. (Port side) σελίδα 1
Pl. FRs: 2 ~ 3
2200 X 1500 X 12 —→ 316.0 kg
2. Stiffeners i.w.o. Shell Pl. (Port side) σελίδα 1
6500 X 200 X 100 X 12 X 2 τεμ —→ 374.4 kg
3. Stiffeners i.w.o. W.B.Tanks σελίδες 2 ~ 4
FR: 1 stiff: 1,2 (Port)
FR: 3 stiff: 1 (Port)
FR: 4 stiff: 1,2 (Port)
FR: 5 stiff: 1,2 (Port)
FR: 6 stiff: 1,2 (Stbd)
FR: 7 stiff: 3 (Stbd)
2000 X 200 X 100 X 12 X 10 τεμ —→ 576.0 kg
4. Stiffeners i.w.o. C.L. section σελίδα 5
stiff: 7,8,11
2000 X 200 X 100 X 12 X 3 τεμ —→ 172.8 kg

Συνολικό βάρος




—→ 1439.2 kg

Οριακά (Substantial)

1. Deck Long'ls σελίδα 6
19000 X 200 X 100 X 12 X 2 τεμ —→ 1094.4 kg
2. Bottom Long'ls σελίδα 7
FRs: 1,2,3
19000 X 200 X 100 X 12 X 4 τεμ —→ 2188.8 kg

Συνολικό βάρος

—→ 3283.2 kg

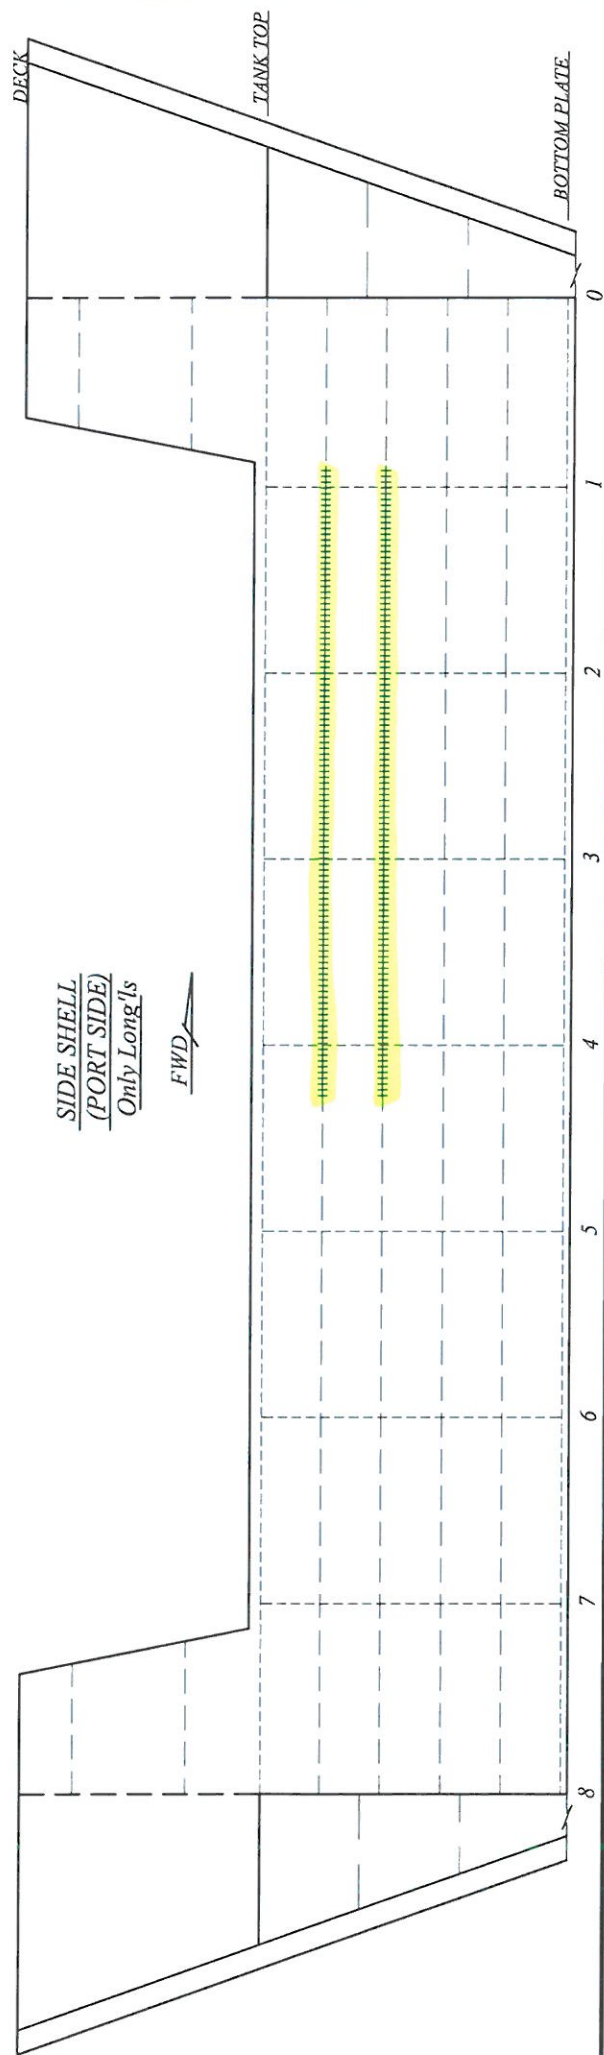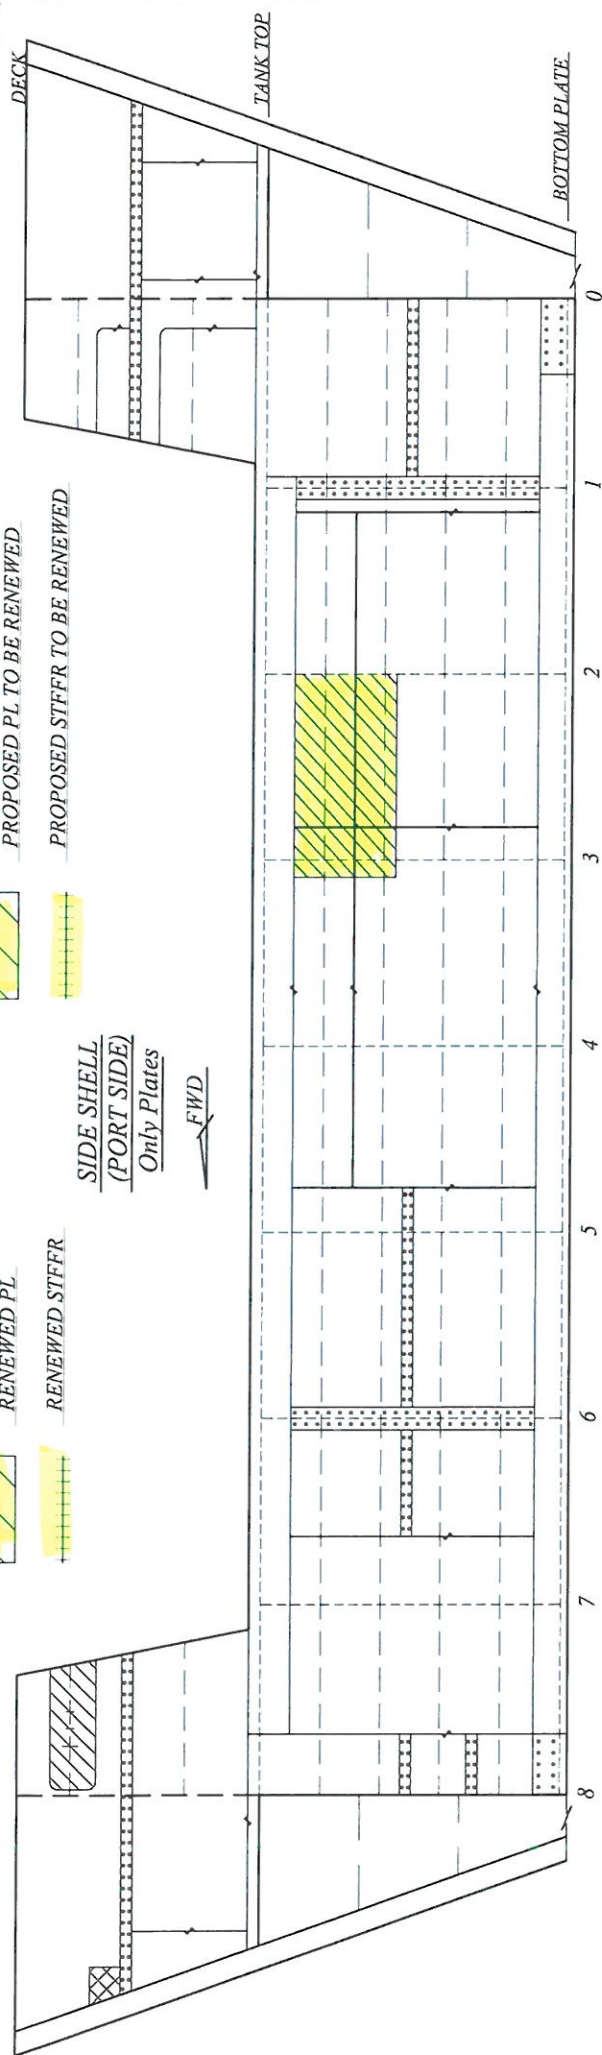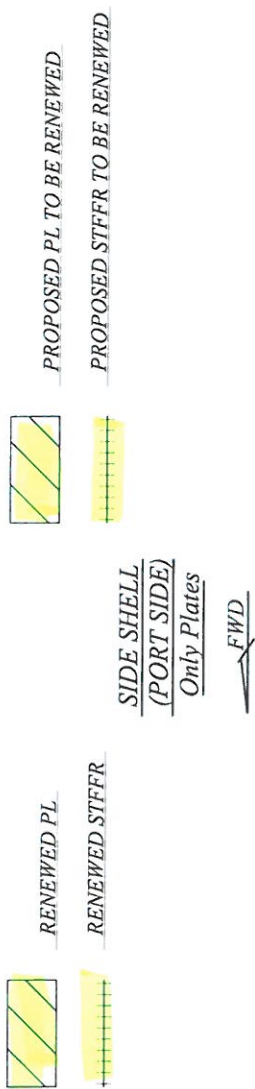




RENEWED PL




PROPOSED PL TO BE RENEWED

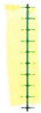

RENEWED STFR




PROPOSED STFR TO BE RENEWED

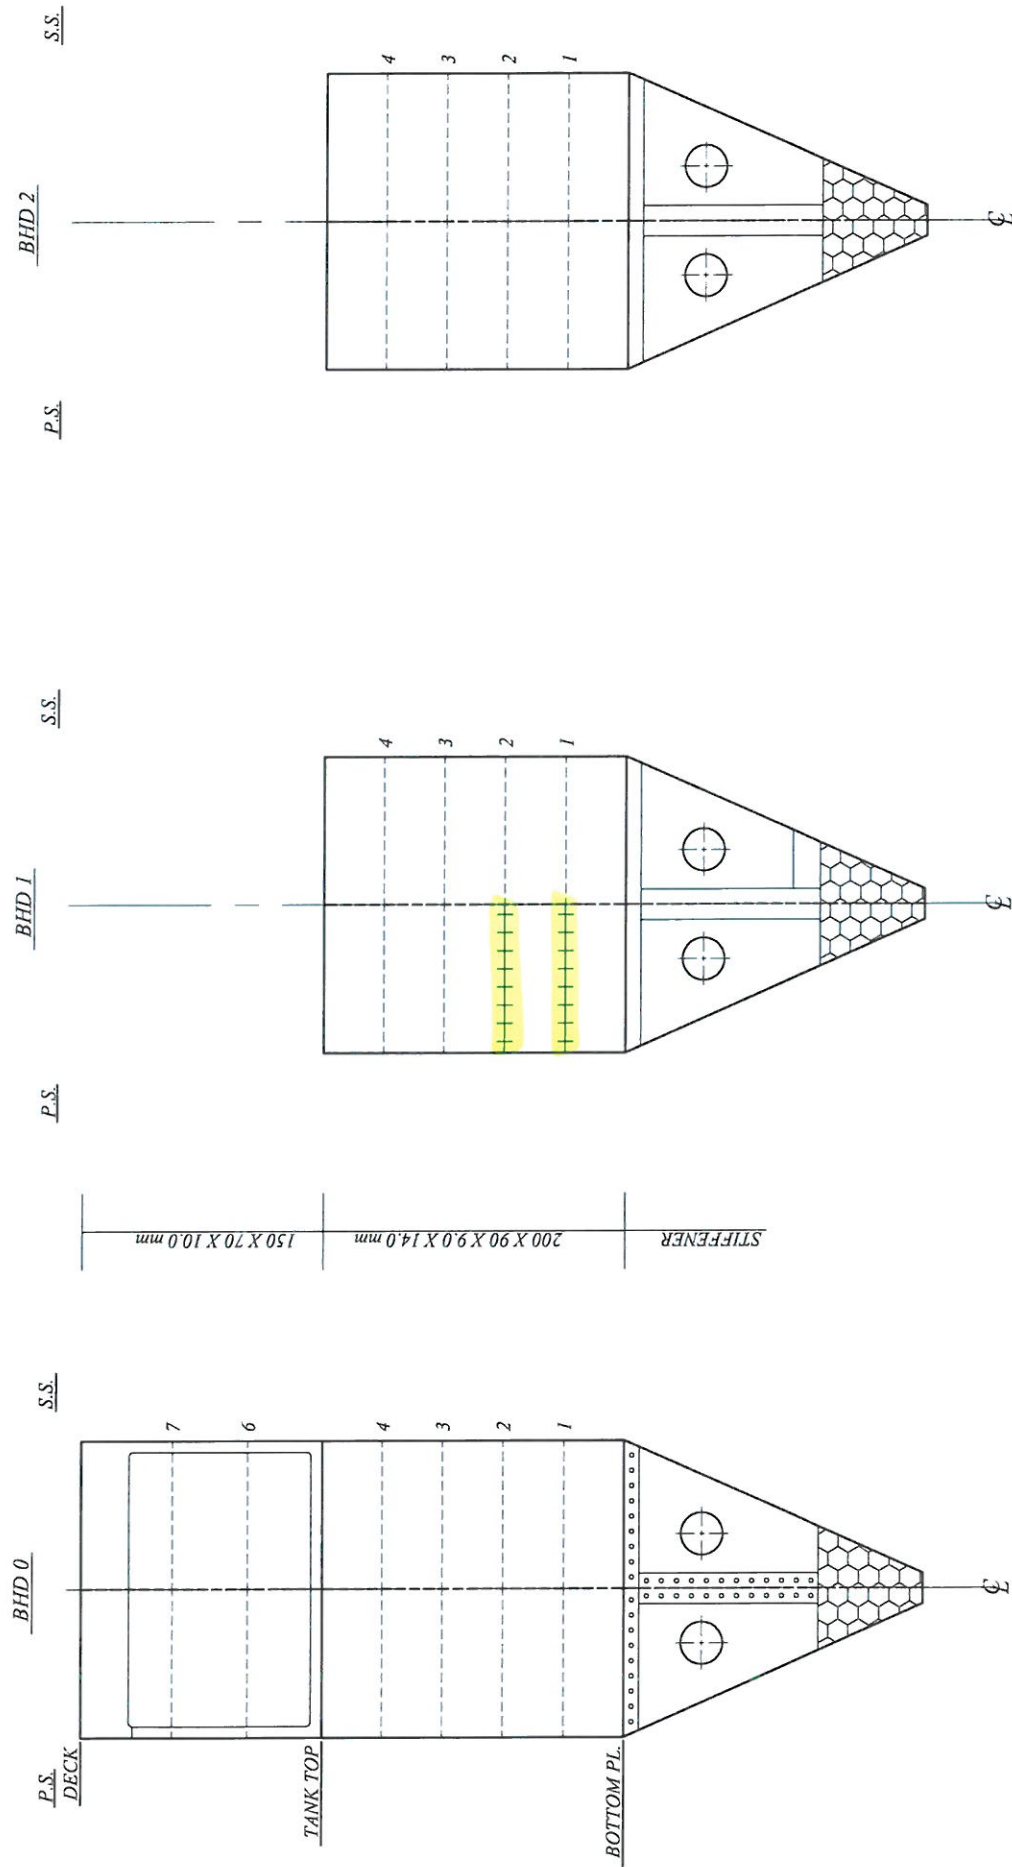

Date of Survey: AUGUST 2018

Structural Member : TRANSVERSE BHDS

Ship's Name:
ΘΥΡΟΠΛΟΙΟ ΜΕΓΑΛΗΣ ΔΕΞΑΜΕΝΗΣ ΟΑΠMARUTEC P.C.
MARVAL ARCHITECTS25 AG. SPYRIDONOS STR. PIRAEUS
TEL: 0030 (210)-4172871, 210-4138207, FAX: 210-4133676

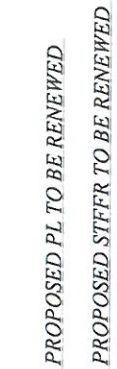



RENEWED PL




PROPOSED PL TO BE RENEWED



RENEWED STFR



PROPOSED STFR TO BE RENEWED

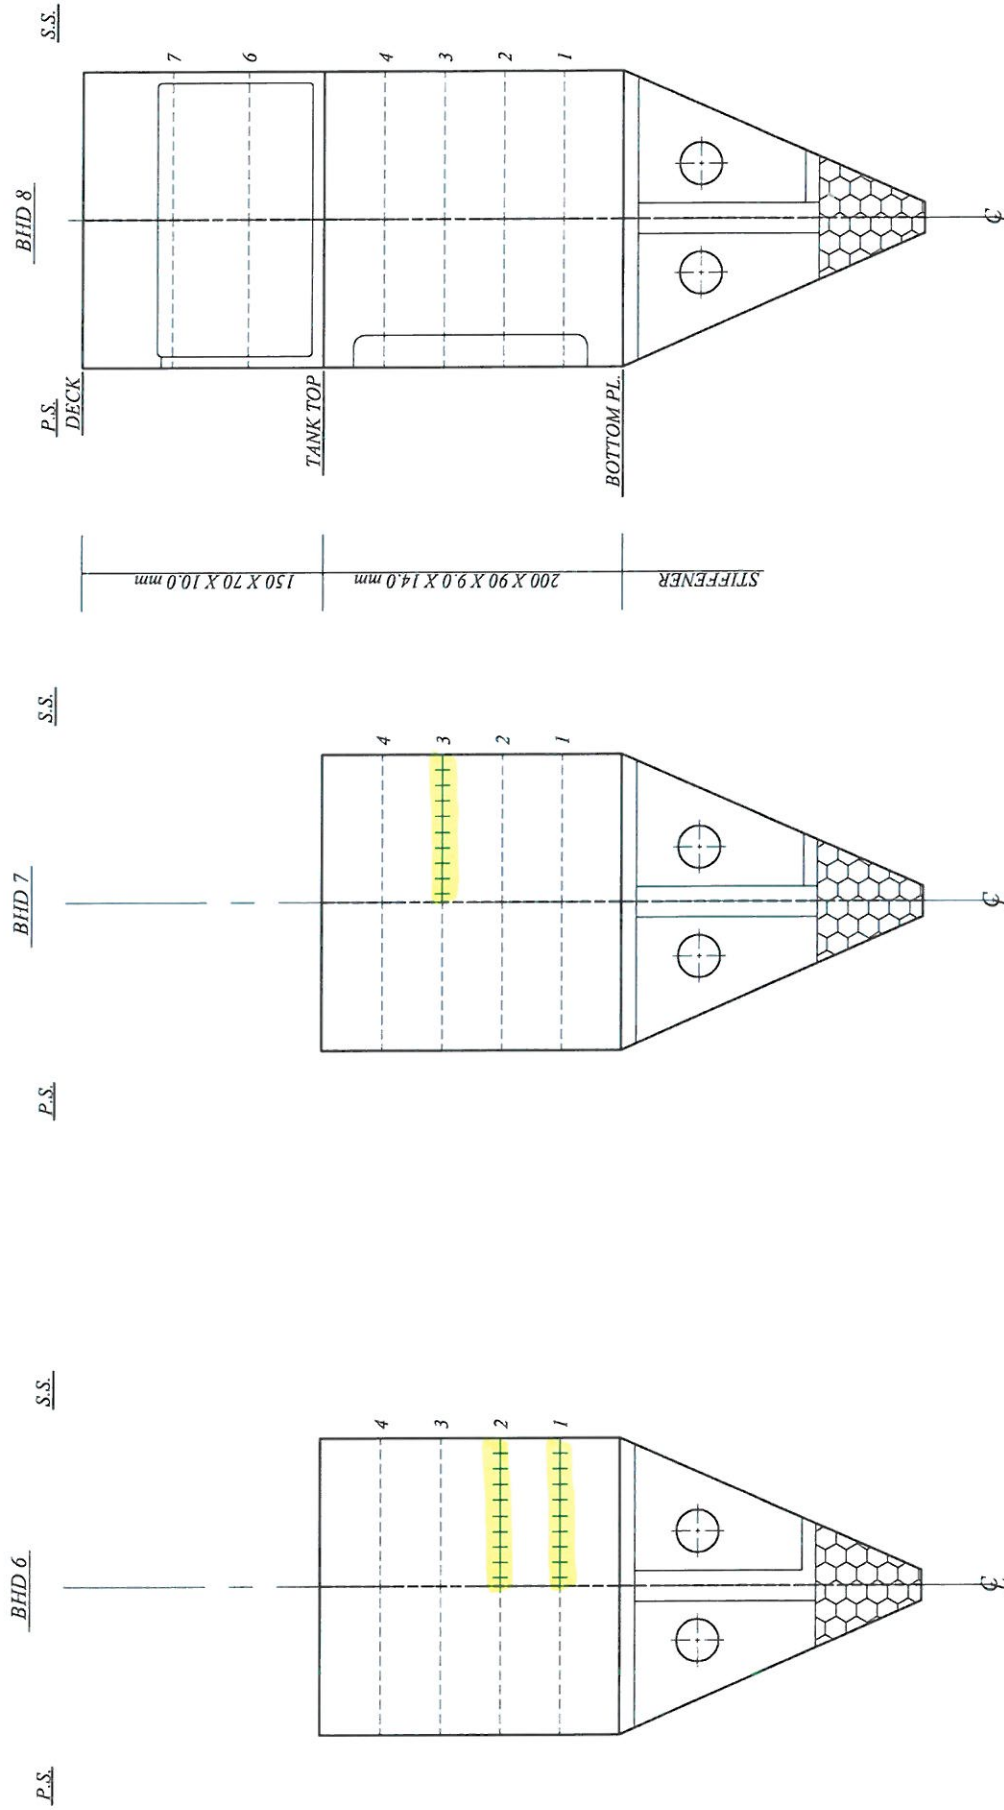

Date of Survey: AUGUST 2018

Structural Member : TRANSVERSE BHDS

Ship's Name:
ΘΥΡΟΠΛΟΙΟ ΜΕΓΑΛΗΣ ΔΕΞΑΜΕΝΗΣ ΟΛΠMARUTEC P.C.
NAVAL ARCHITECTS25 AG. SYNGONIOS STR. TIRFALUS
TEL: 0030 (210)-4113671, 210-4136707, FAX: 210-4136706



RENEWED PL



PROPOSED PL TO BE RENEWED




RENEWED STFR



PROPOSED STFR TO BE RENEWED

FWD

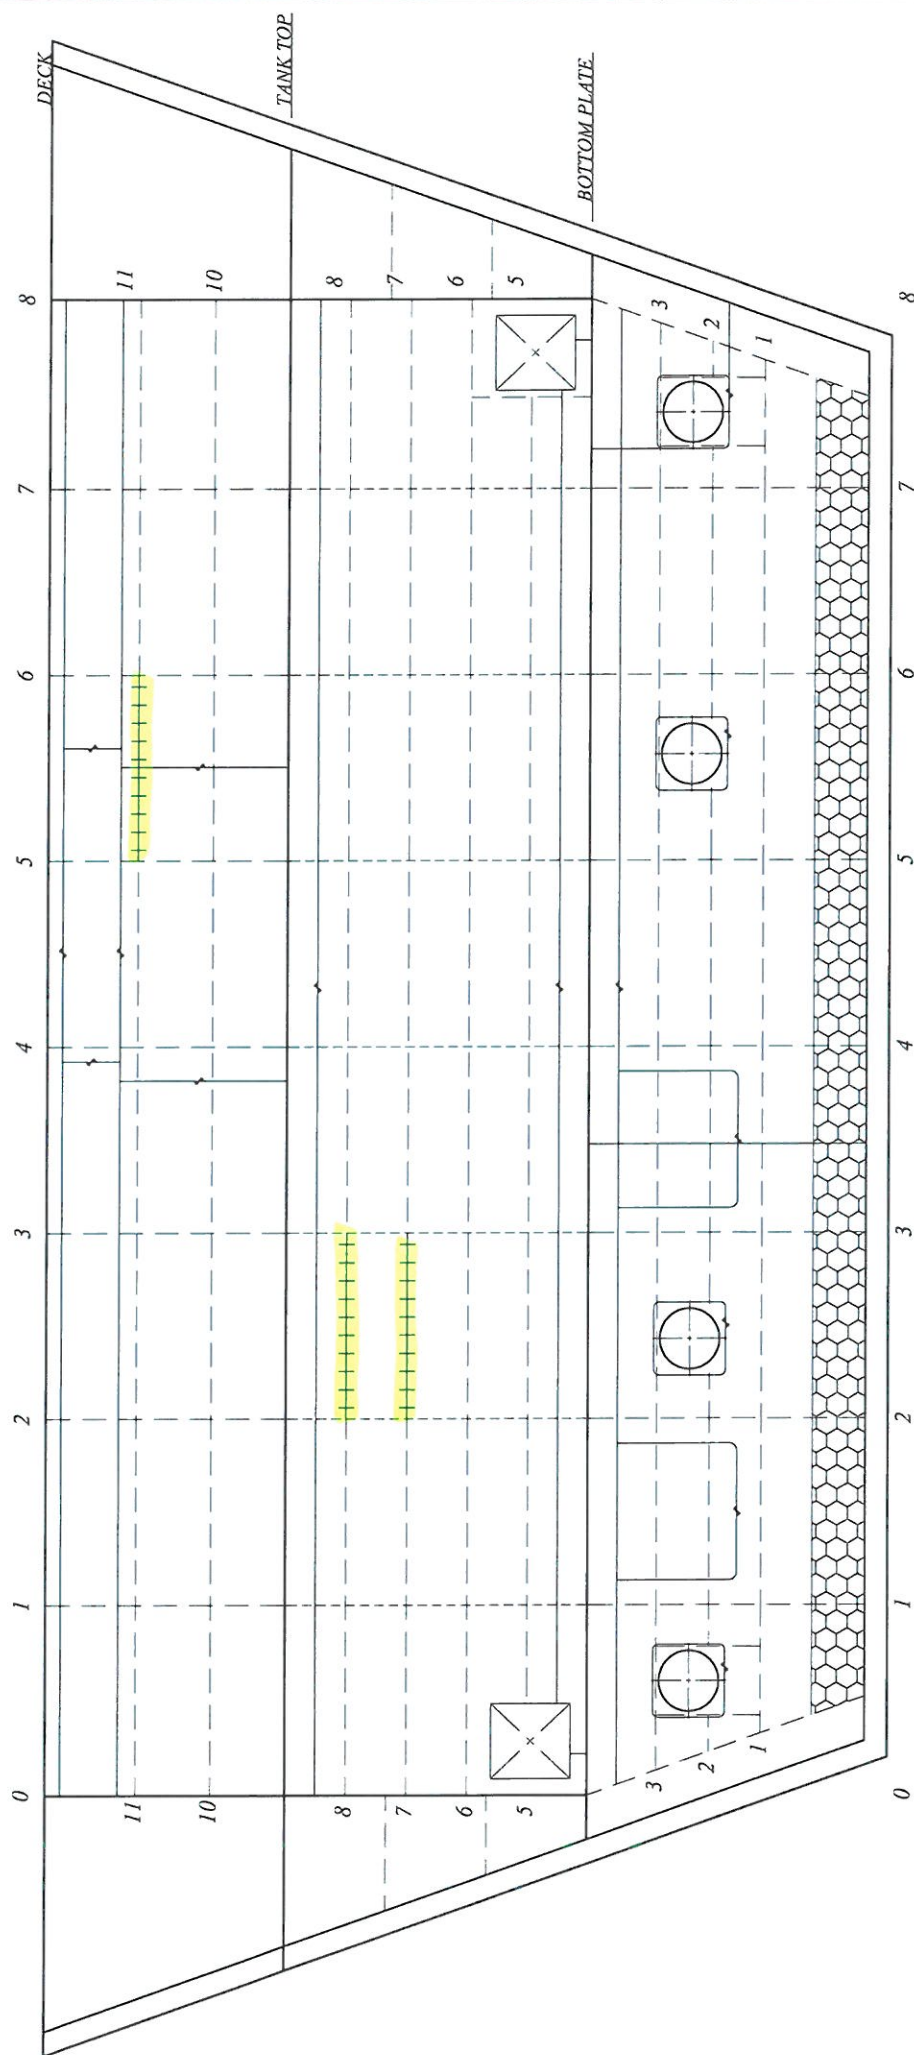

Date of Survey: AUGUST 2018

Structural Member : C.L. SECTION

Ship's Name:
ΘΥΡΟΠΛΟΙΟ ΜΕΓΑΛΗΣ ΔΕΞΑΜΕΝΗΣ ΟΛΠ

MARUTEC P.C.

NAVAL ARCHITECTS

35 AG. SPYRIDONOS STR. PIRAEUS


TEL. 0030 (210) 4112871, 210-4136807, FAX: 210-413676

SUBSTANTIAL

FWD 

PORT SIDE

STBD SIDE

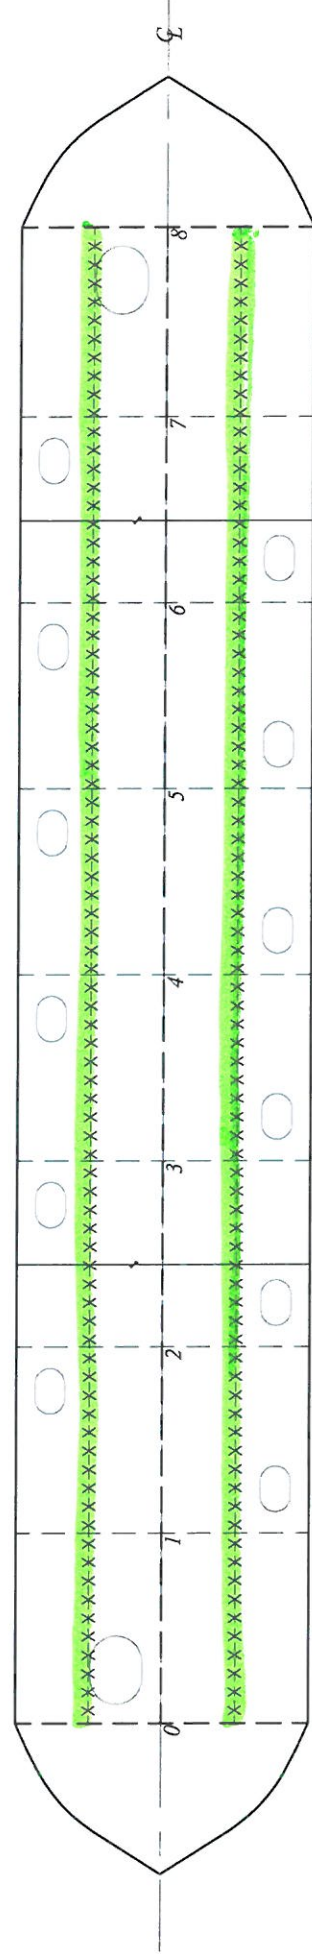

Date of Survey: AUGUST 2018

Structural Member : TANK TOP PLATE

Ship's Name:

ΘΥΡΟΠΛΟΙΟ ΜΕΓΑΛΗΣ ΔΕΞΑΜΕΝΗΣ ΟΛΠ



MARUTEC P.C.

NAVAL ARCHITECTS
25 AG. SPYRIDONOS STR. PIRAEUS
TEL. 0030 (210)-4172871, 210-4138207, FAX: 210-4133676

