
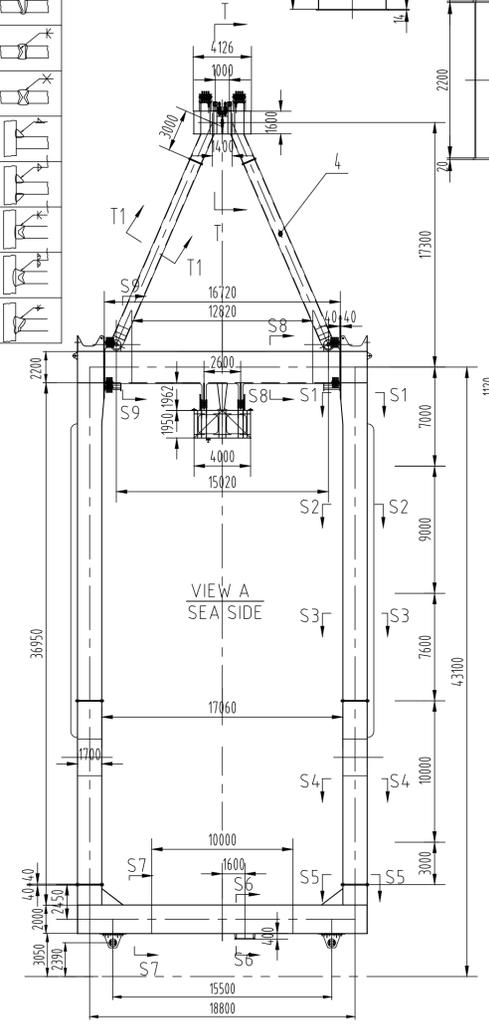
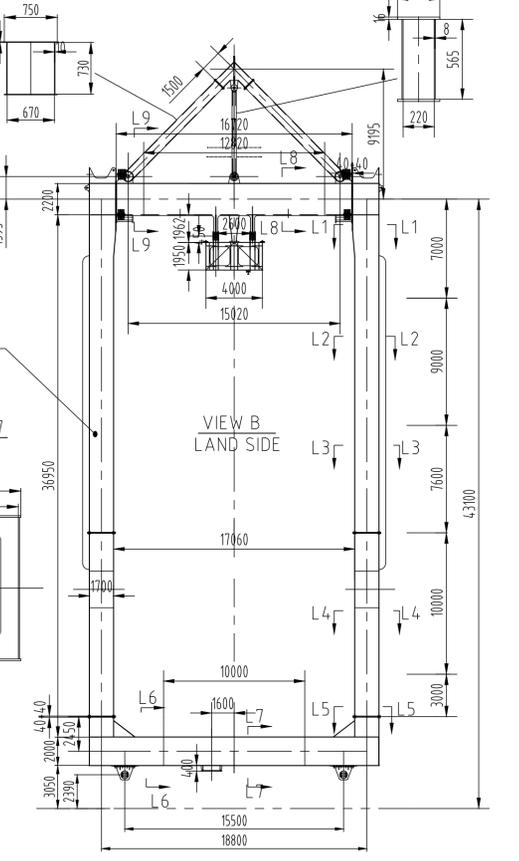
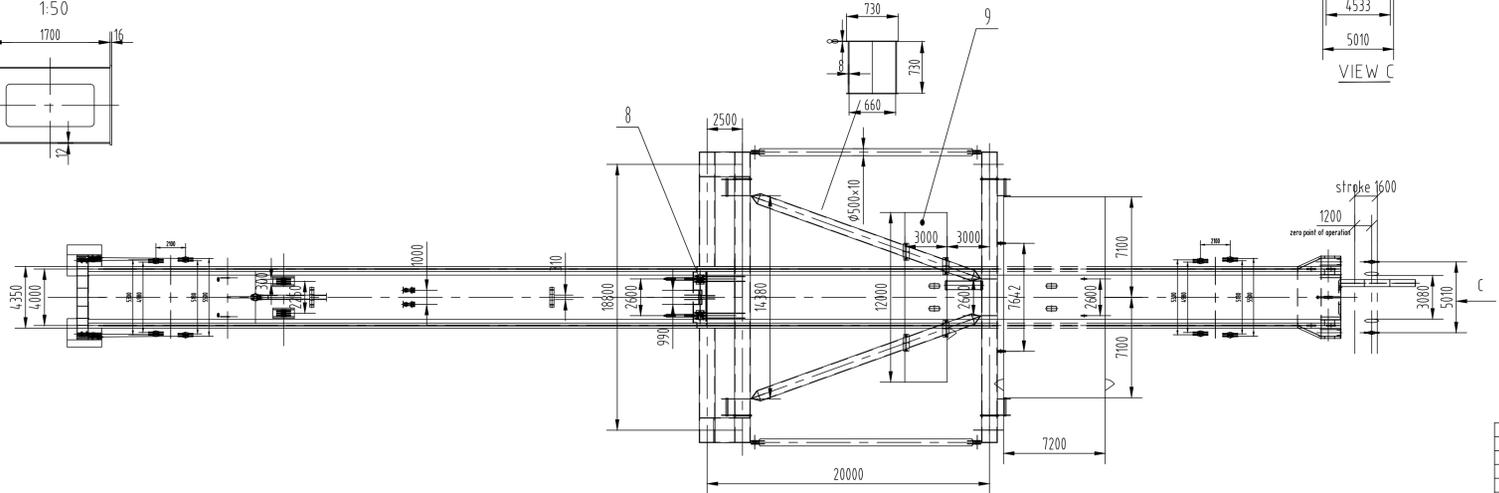
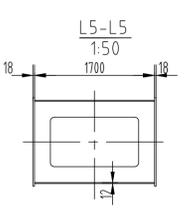
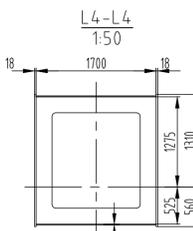
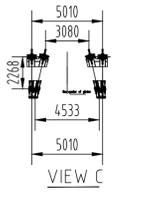
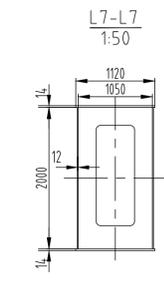
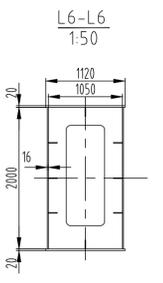
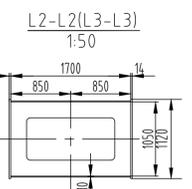
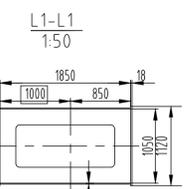
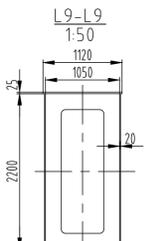
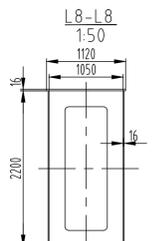
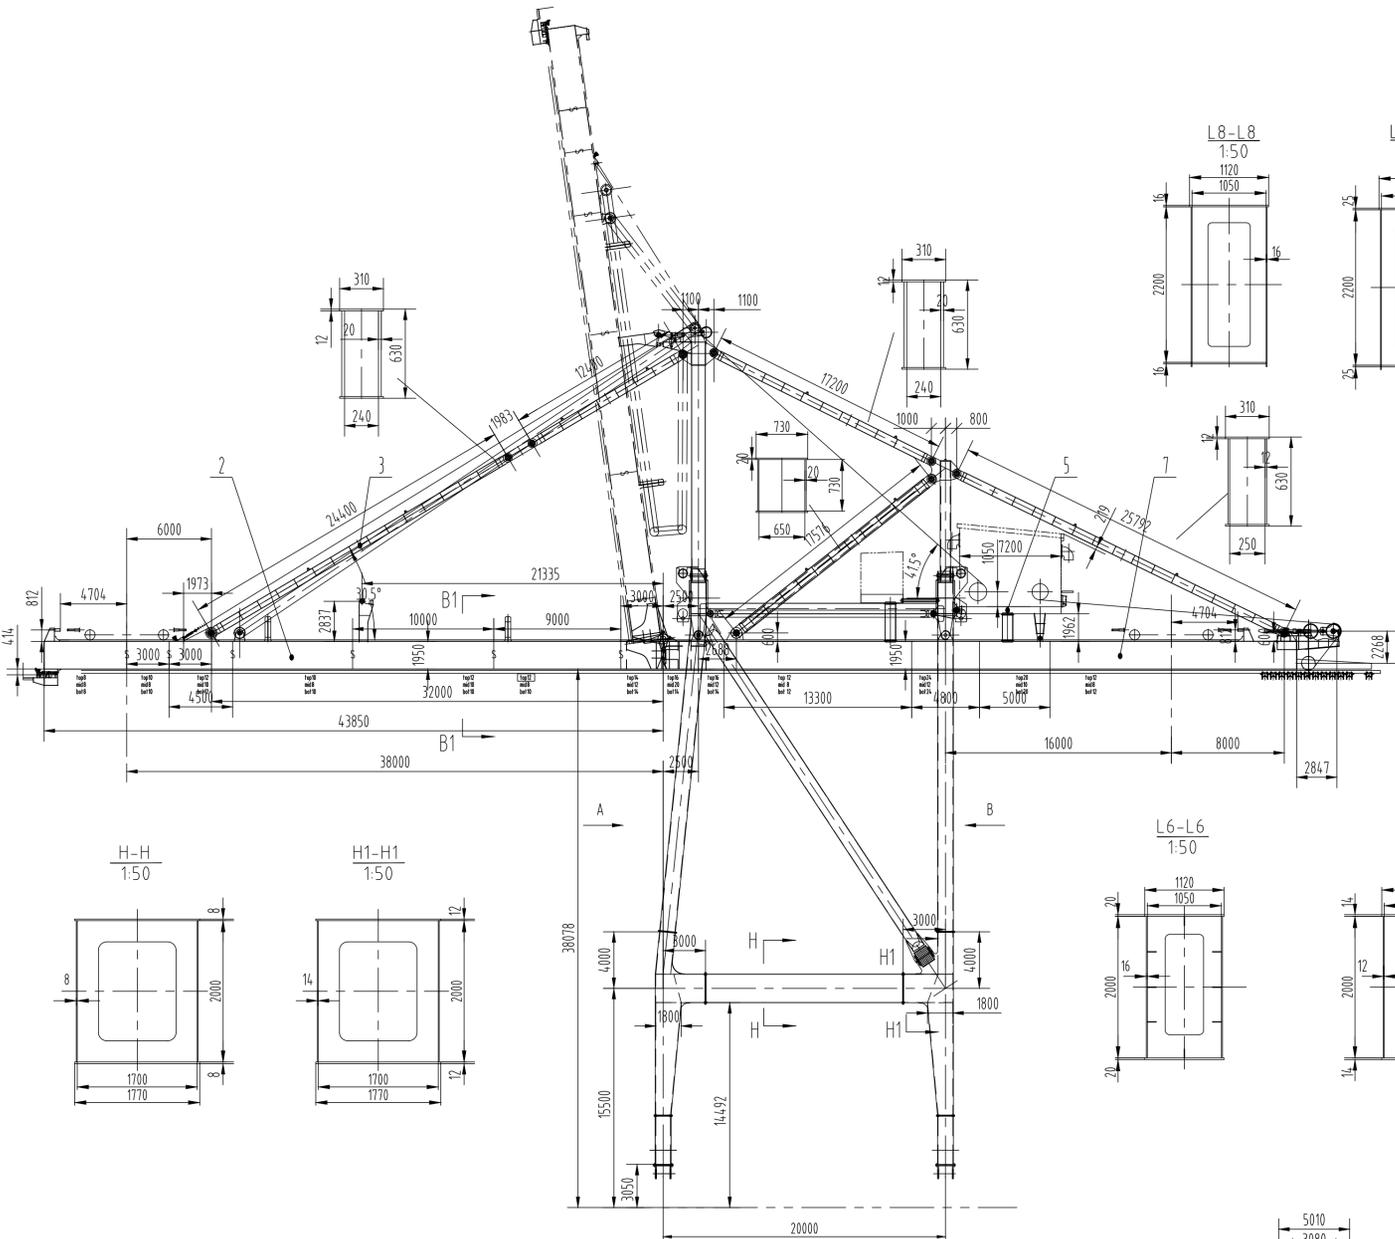
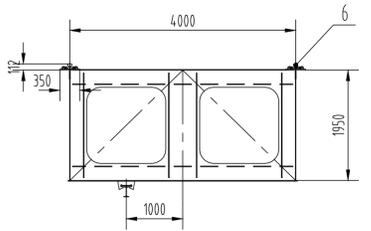
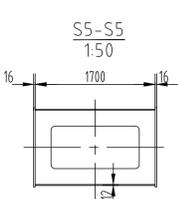
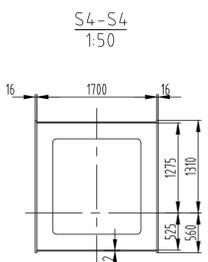
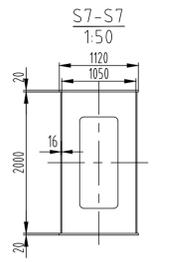
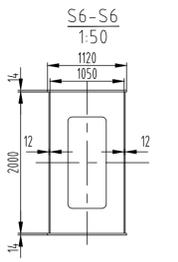
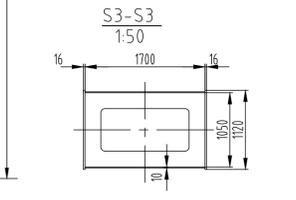
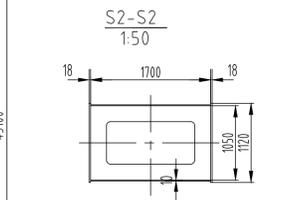
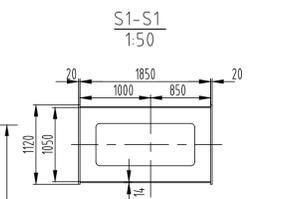
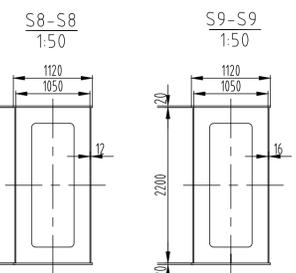


WELD SYMBOL COMPARISON	
AWS	GB

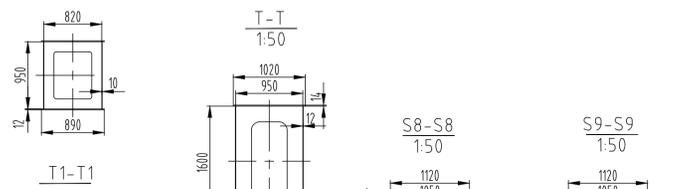

2	31/5/2009	KONT	Lengthen the leg 1500mm; change plate thickness.
1	21/4/2009	KONT	
INDEX	DATE	NAME	DESCRIPTION
CUSTOMER			
P.P.A.		DATE	NAME
PROJECT		DRAWN BY	SIGNATURE
S.T.S. PANAMAX (3 Pcs)		CHECKED BY	SCALE
APPROVED		APPROVED	1:250
OBJECT		MATERIAL	ASSEMBLY
Main Structure		WEIGHT	SHEET
ROKAS CONSTRUCTIONS S.A.		SAP CODE	FROM
3, RIZARIOU str. - 15233 ATHENS - GREECE		0000-M5085.1	1
TEL. +30 2107711000 - FAX +30 2107711211		PROJECT No.	GROUP No.
REPLACES		F.0013	0000
REPLACED BY		M5086	2